


Meter Pit Diagram
Pressure Reducer with
S Bar application

Refer to Rules & Regulations Pamphlet for detailed specifications



HIGHRIDGE WATER AUTHORITY
17 Maple Avenue
Blairsville, PA 15717
(724) 459-8033 (724) 459-5629 (fax)

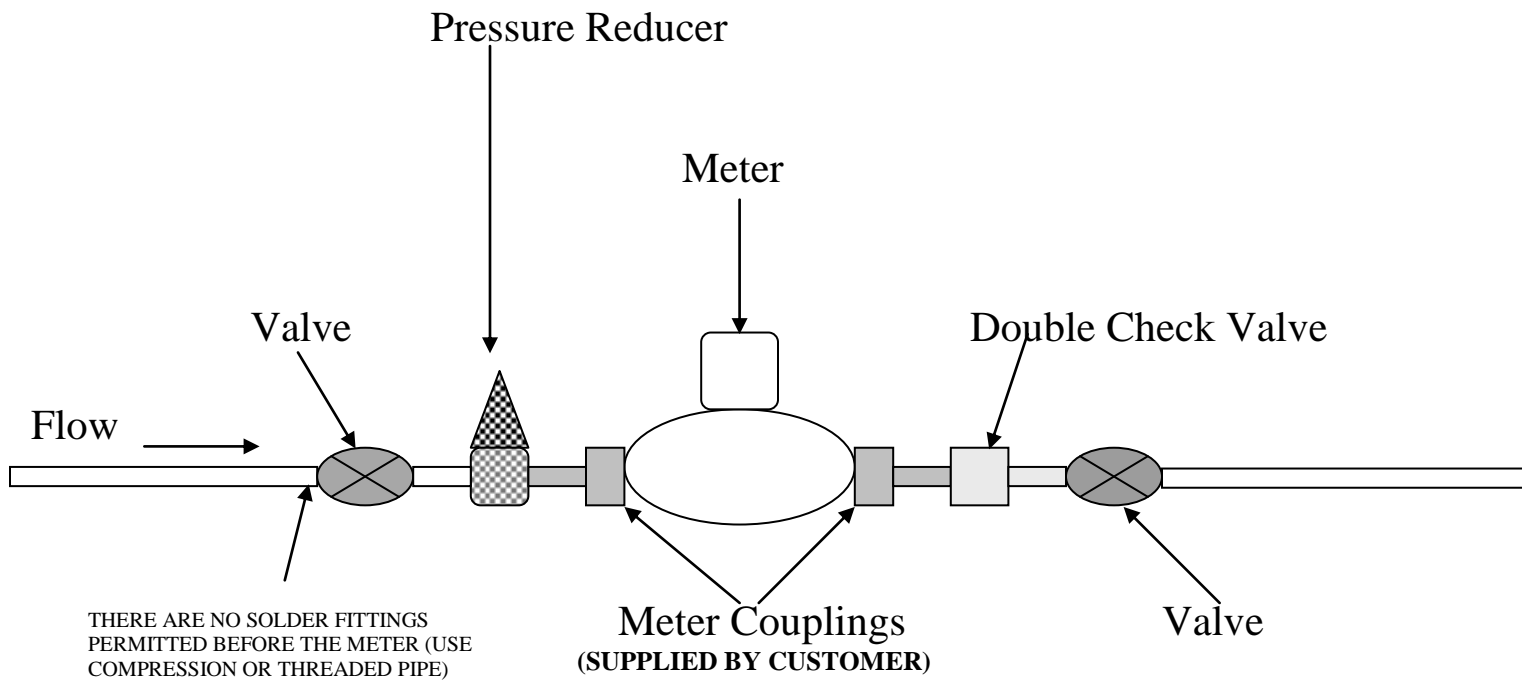

Inside Meter Setting- 3/4"

Refer to Rules & Regulations Pamphlet for detailed specifications