




HIGHRIDGE WATER AUTHORITY


ALL SERVICE CONNECTIONS (NEW & UPGRADED AS OF SEPT 2017)

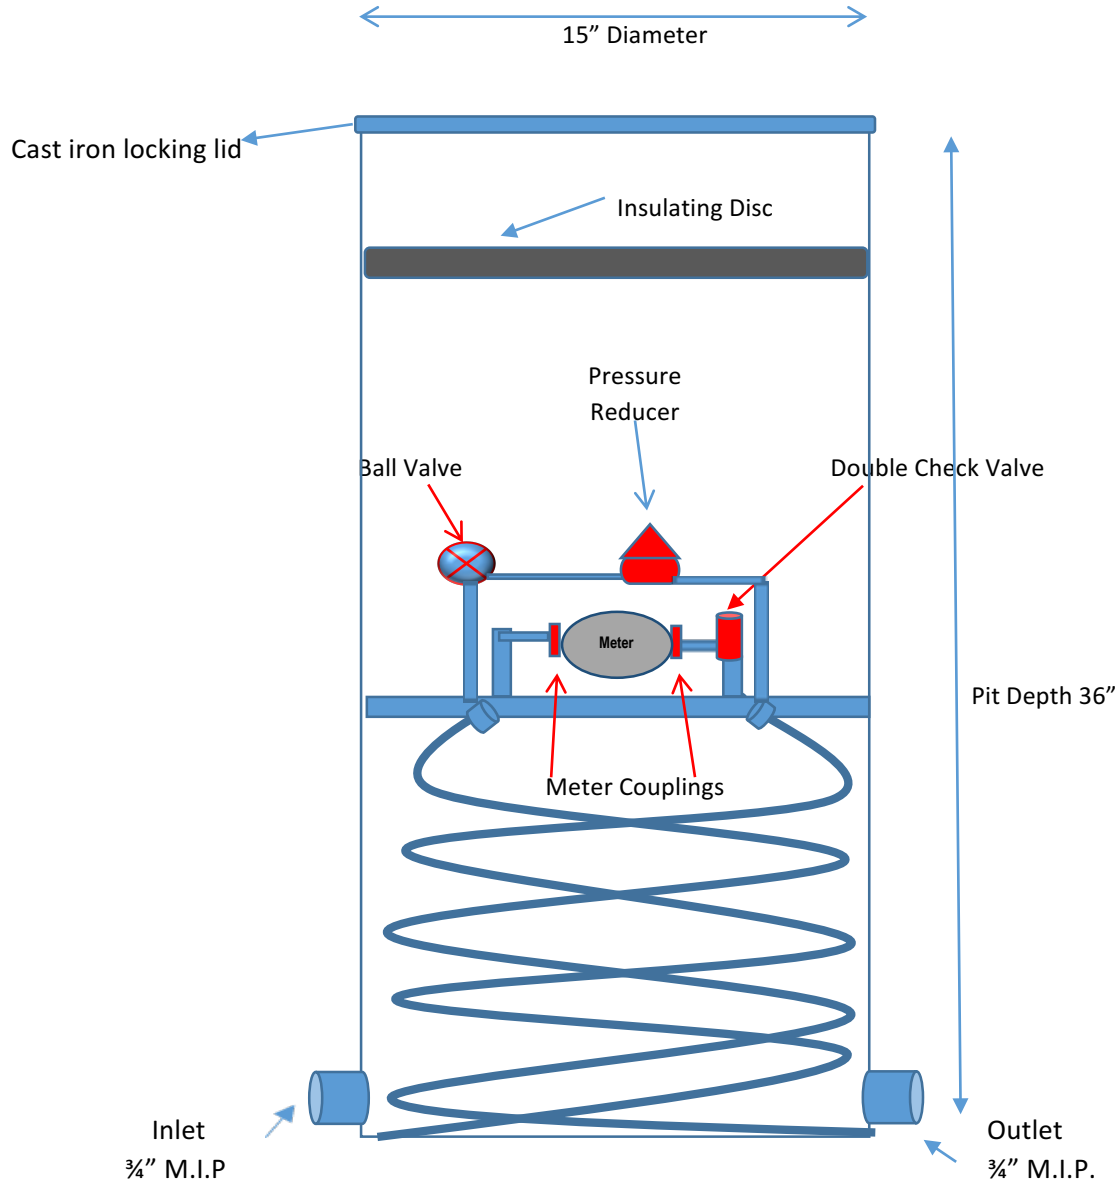

Tandem Coil Pit Setter

Refer to Rules & Regulations Pamphlet for detailed specifications


PRE-EXISTING CONNECTIONS (as of Sept 2017)
not applicable for new connections

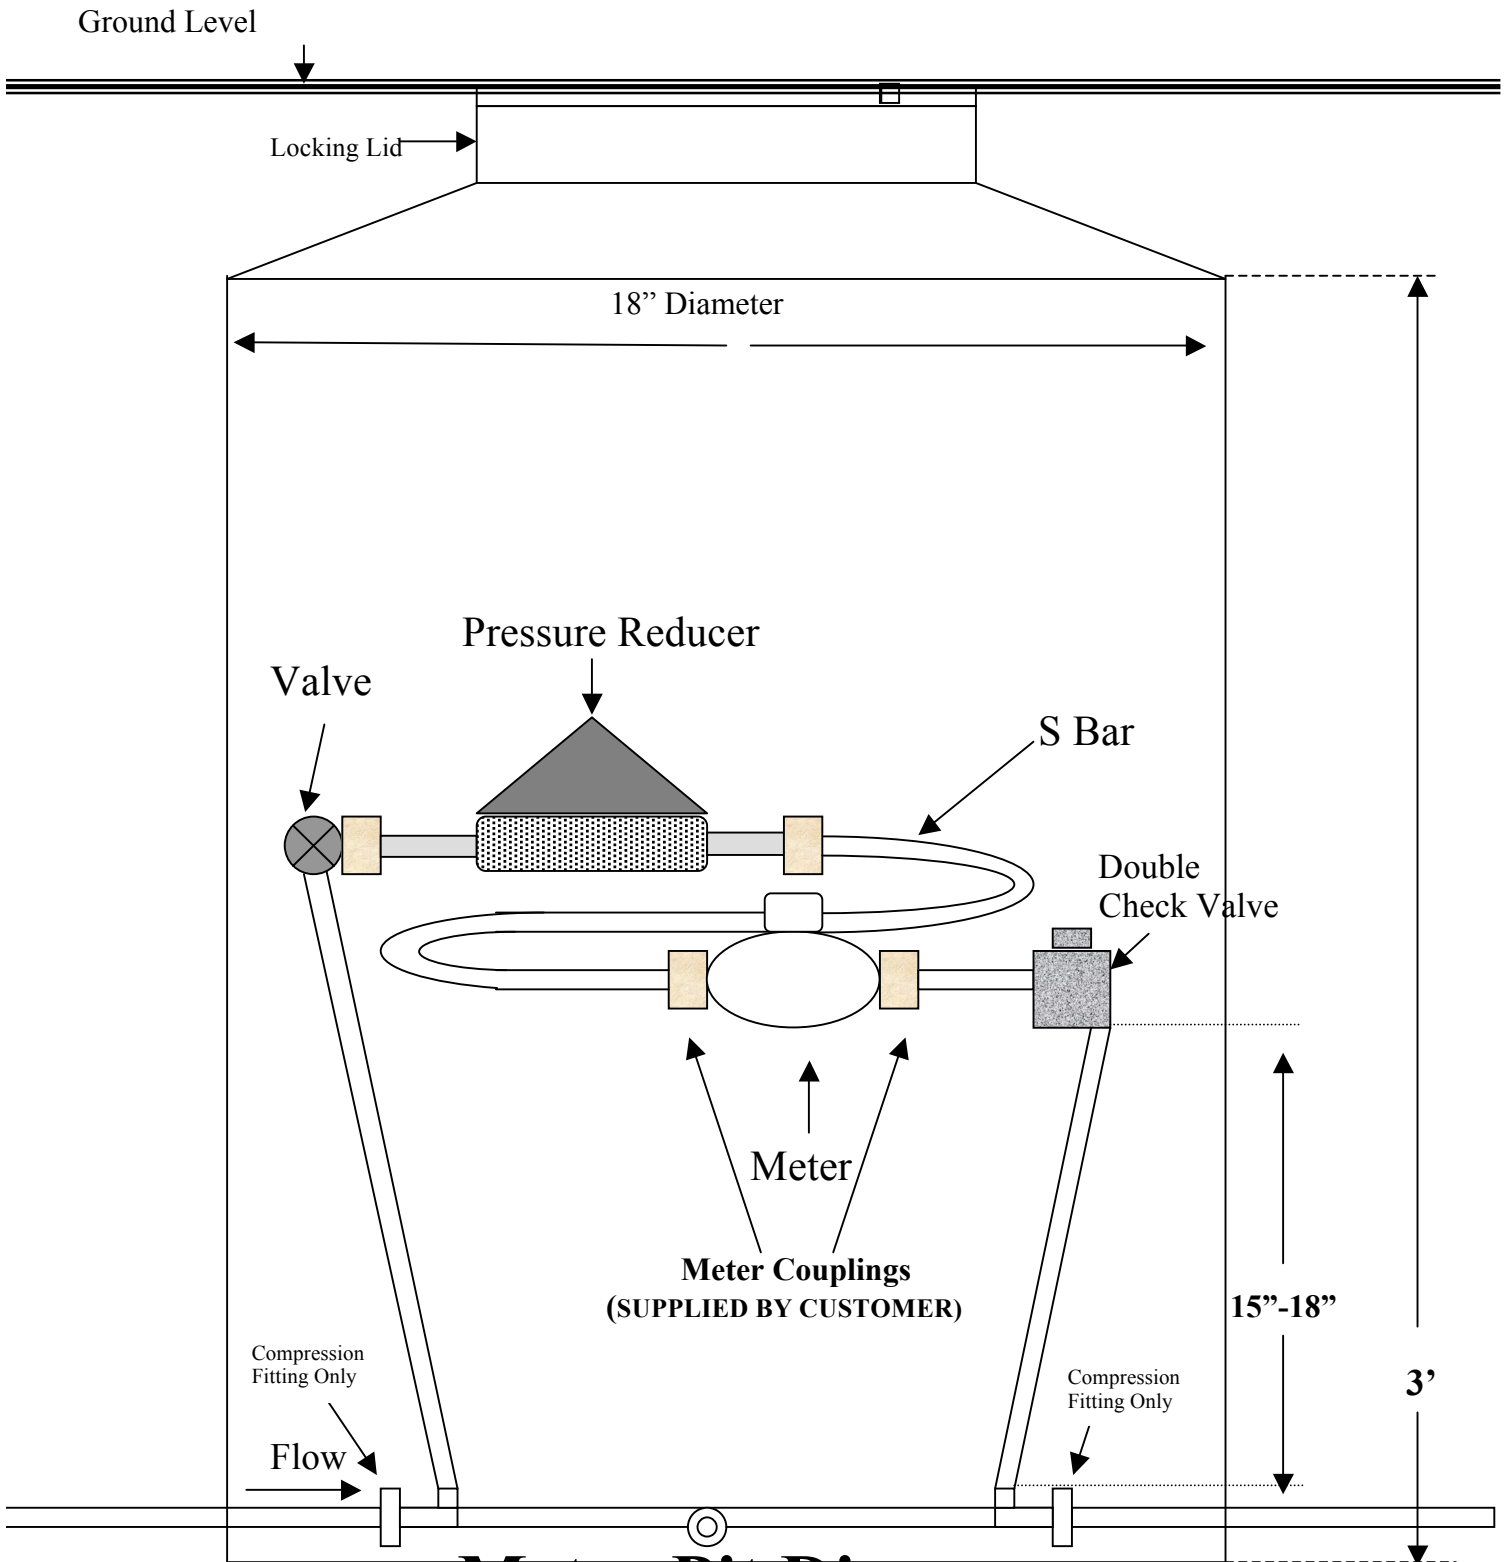

Meter Pit Diagram
Pressure Reducer with
S Bar application

Refer to Rules & Regulations Pamphlet for detailed specifications

**PRE-EXISTING CONNECTIONS (as of Sept 2017)
not applicable for new connections or upgrades**

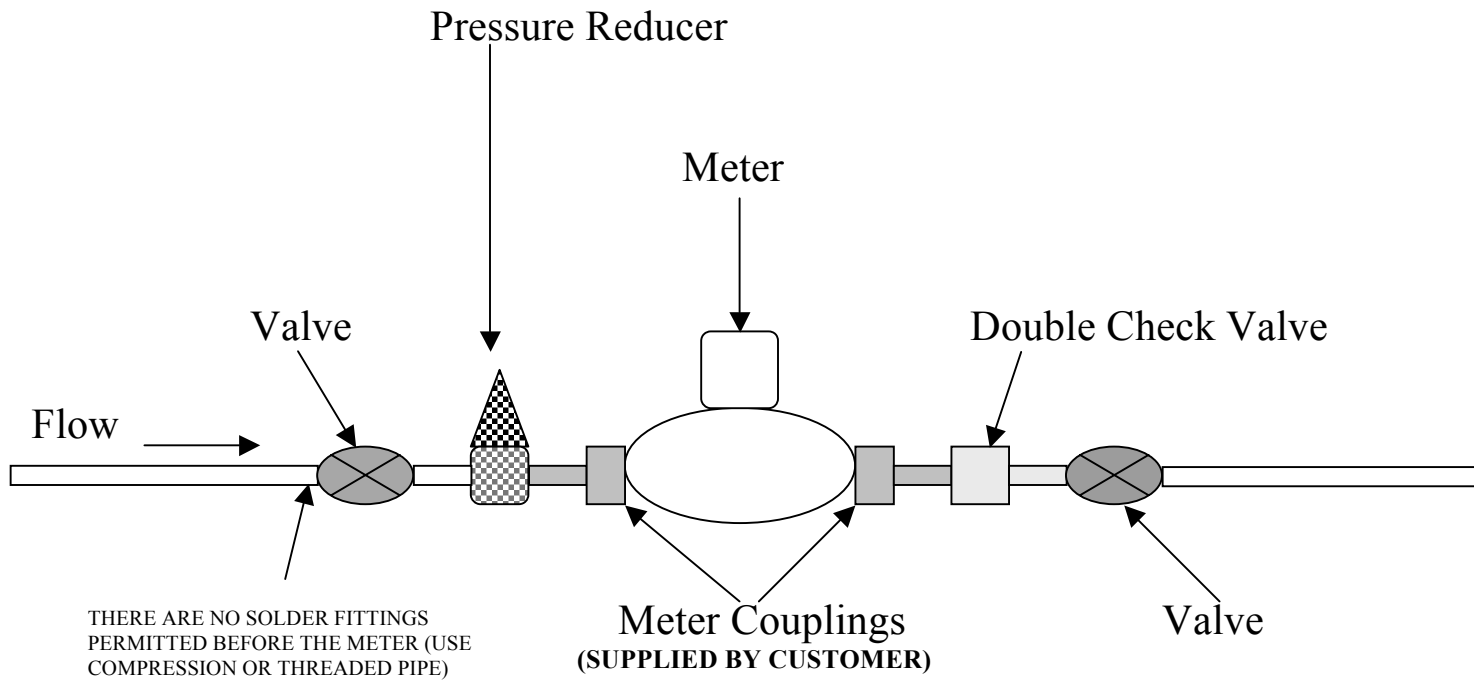

Inside Meter Setting- 3/4"

Refer to Rules & Regulations Pamphlet for detailed specifications