




HIGHRIDGE WATER AUTHORITY

17 Maple Avenue
Blairsville, PA 15717
(724) 459-8033 (724) 459-5629 (fax)
highridgewater.org

RESIDENTIAL SERVICE CONNECTIONS (NEW & UPGRADED AS OF SEPT 2017)

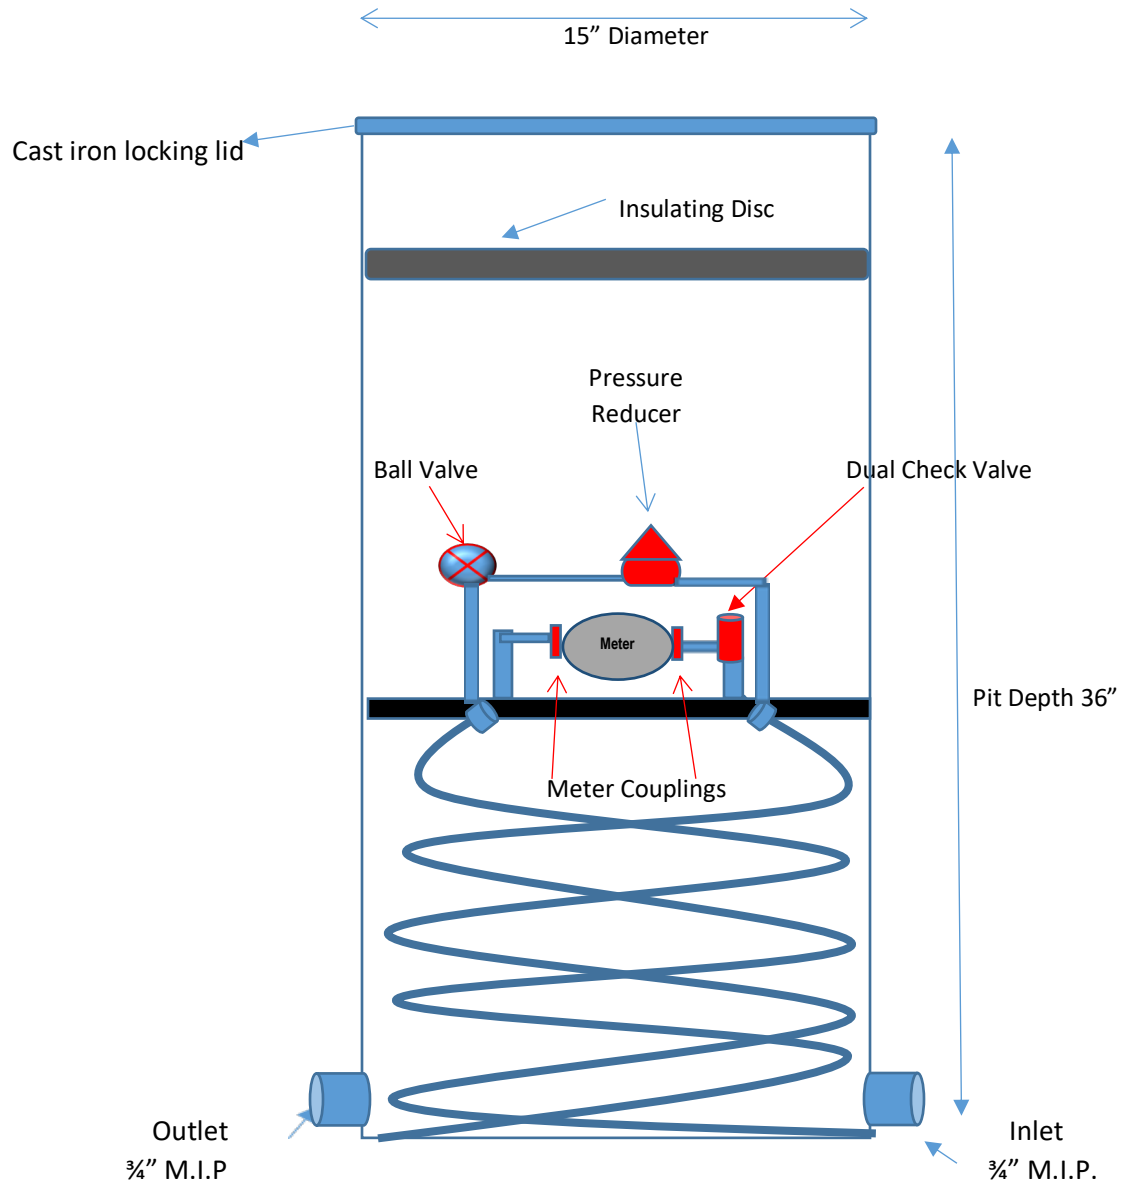

Tandem Coil Pit Setter

****All commercial customers must have testable ASSE certified check valves****


Refer to Rules & Regulations Pamphlet for detailed specifications

PRE-EXISTING CONNECTIONS (as of Sept 2017)

not applicable for new connections


Residential Services

Ground Level

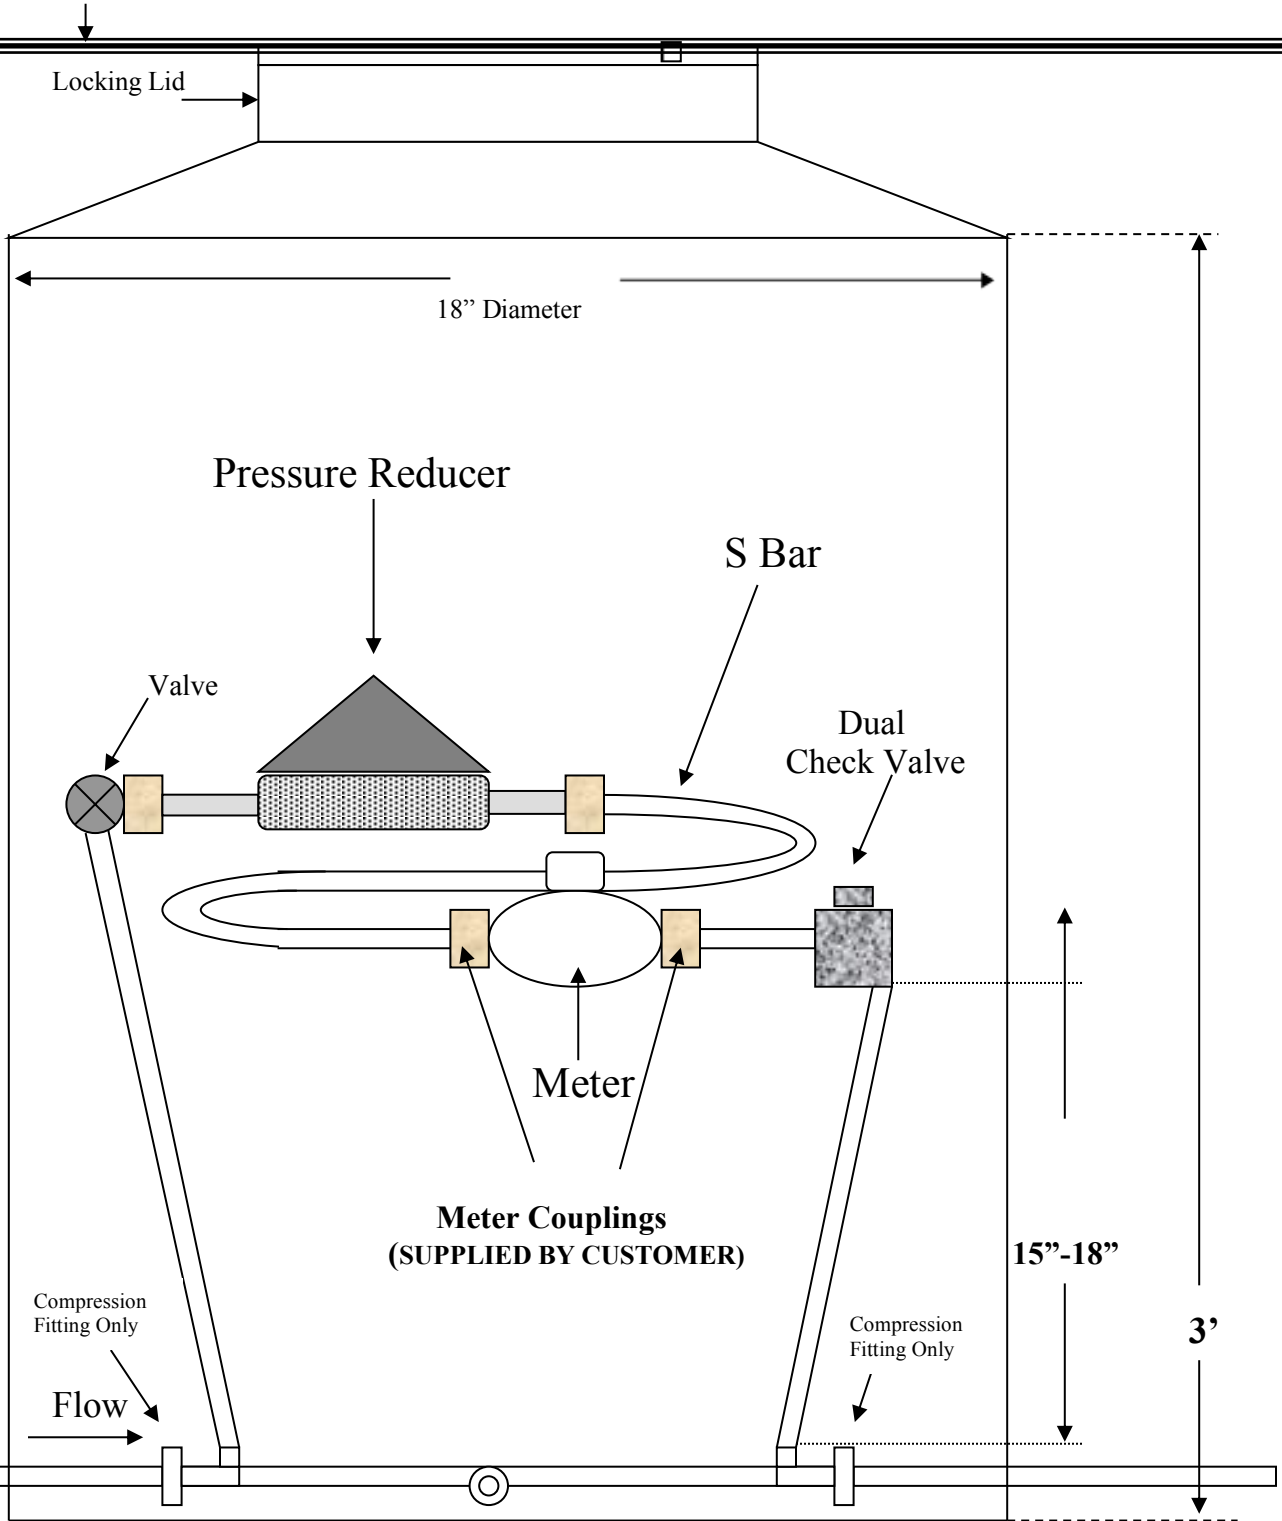

Meter Pit Diagram
Pressure Reducer with
S Bar application

Refer to Rules & Regulations Pamphlet for detailed specifications

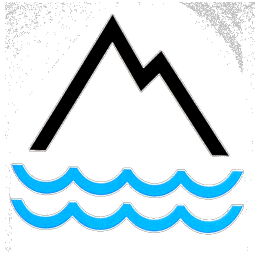


HIGHRIDGE WATER AUTHORITY
17 Maple Avenue
Blairsville, PA 15717
(724) 459-8033 (724) 459-5629 (fax)

www.highridgewater.org

**PRE-EXISTING CONNECTIONS (as of Sept 2017)
not applicable for new connections or upgrades**

Residential Services

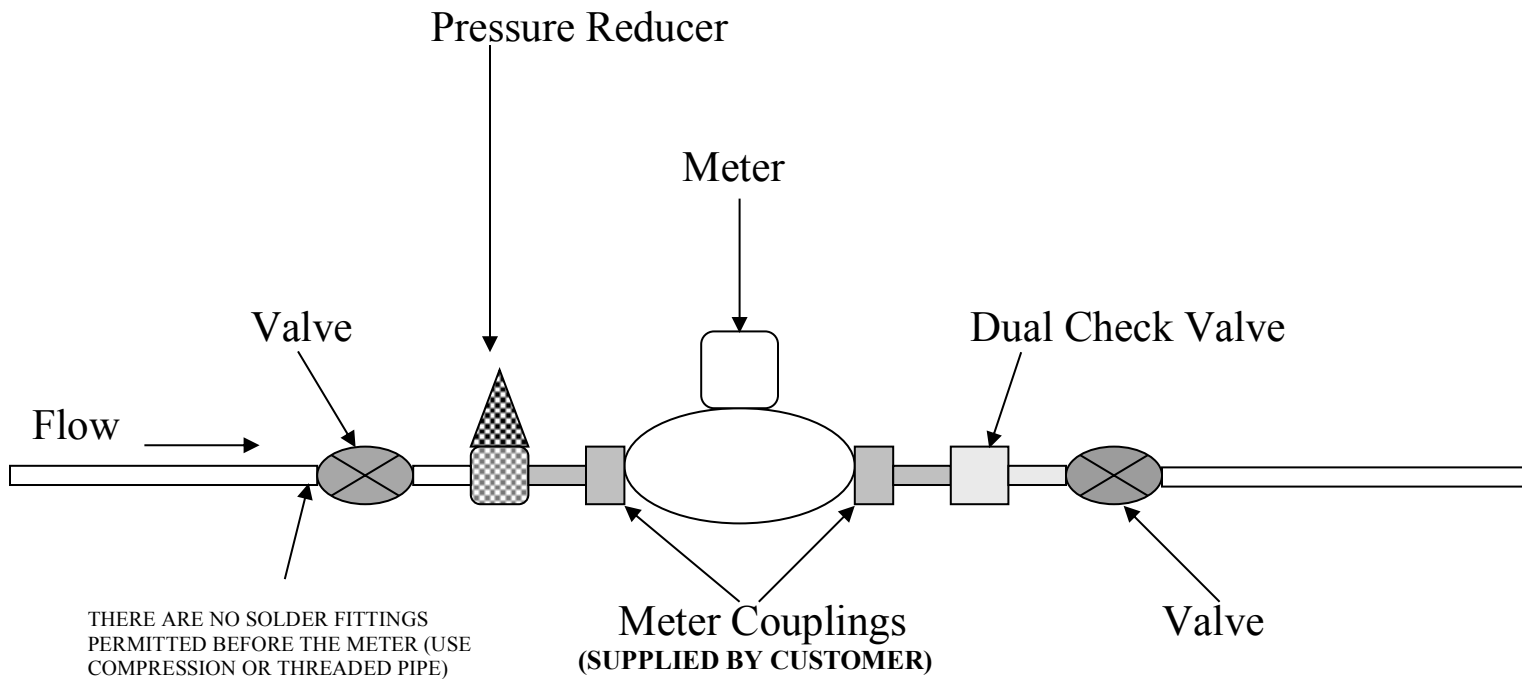

Inside Meter Setting- 3/4"

Refer to Rules & Regulations Pamphlet for detailed specifications